


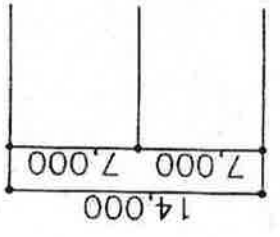
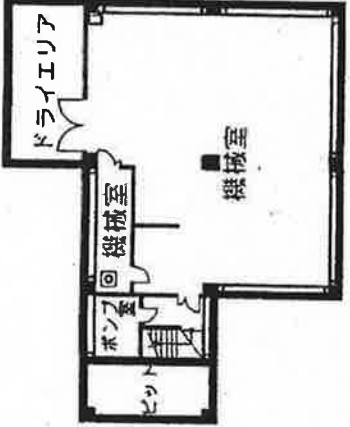
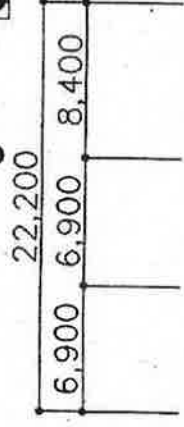
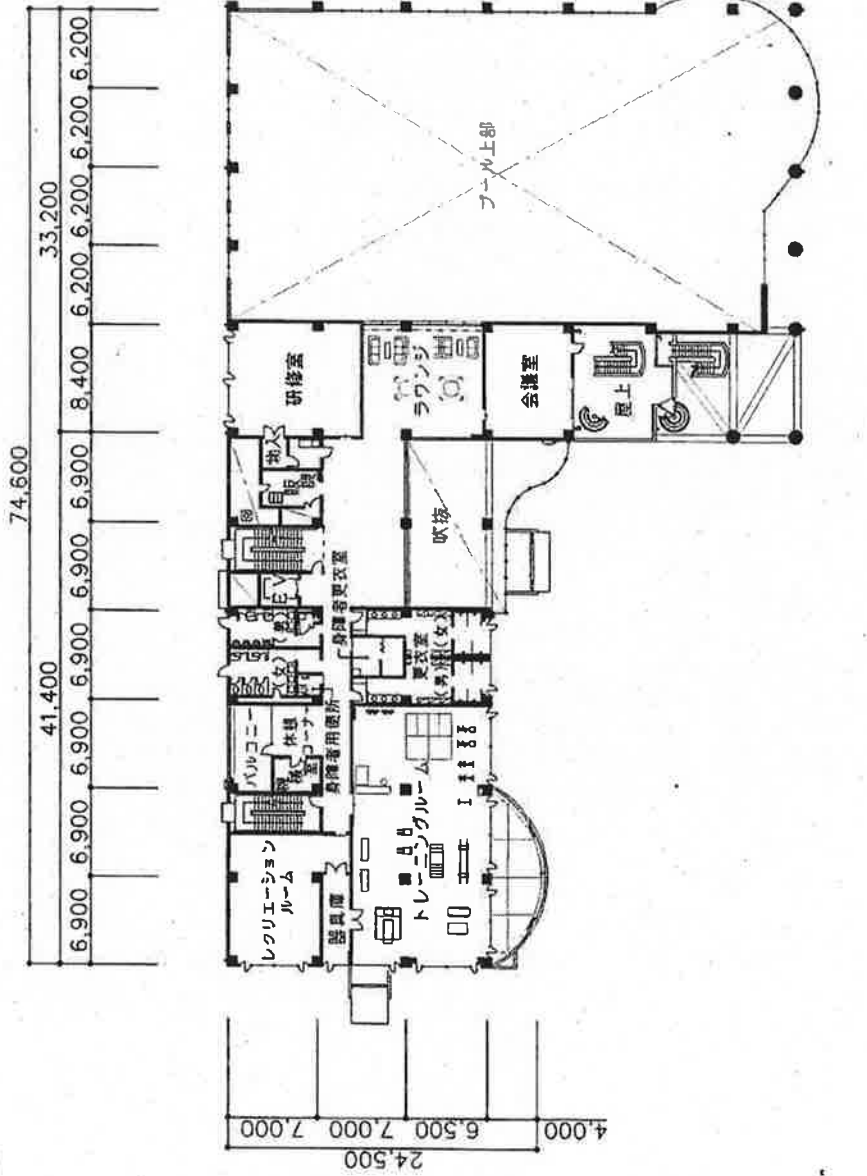
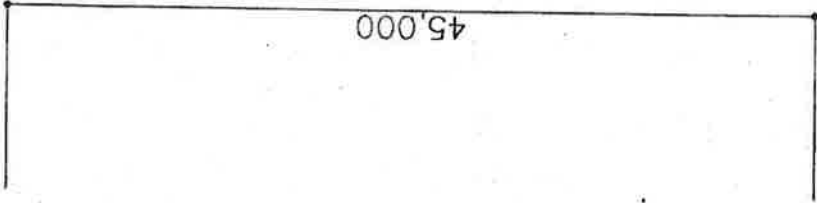


1階平面図 1:400

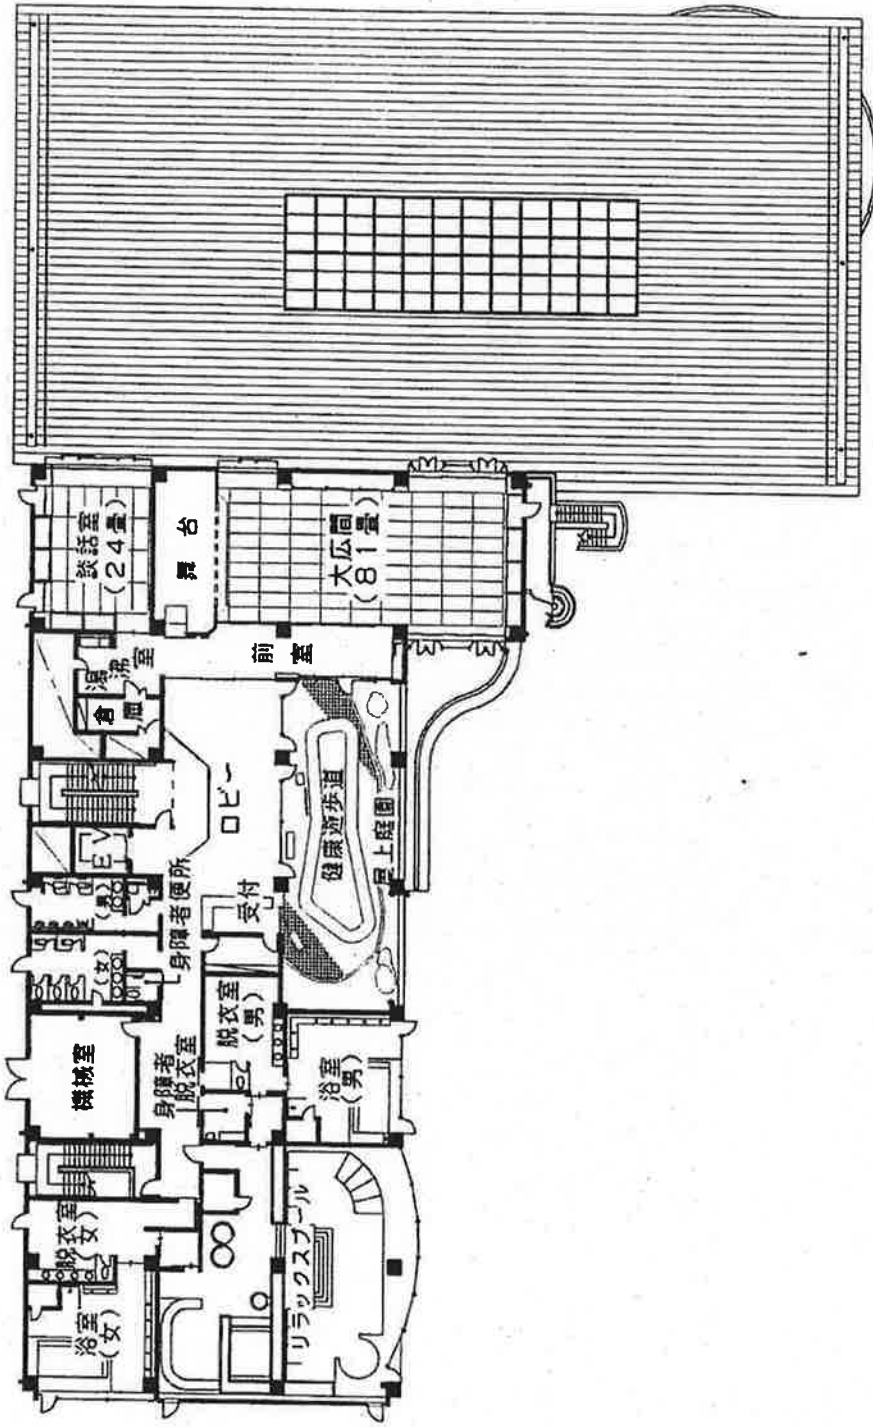

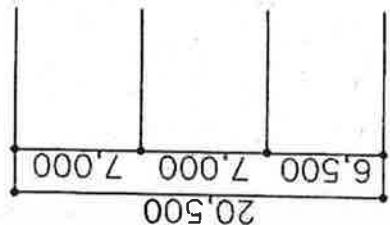

2階平面図 1:400

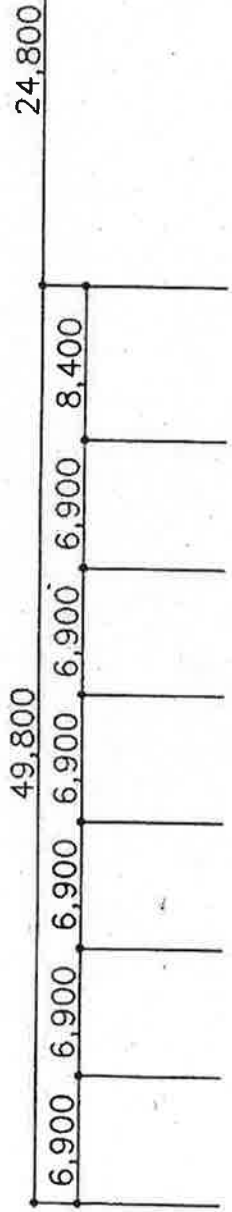

3階平面図 1:400