




案内図

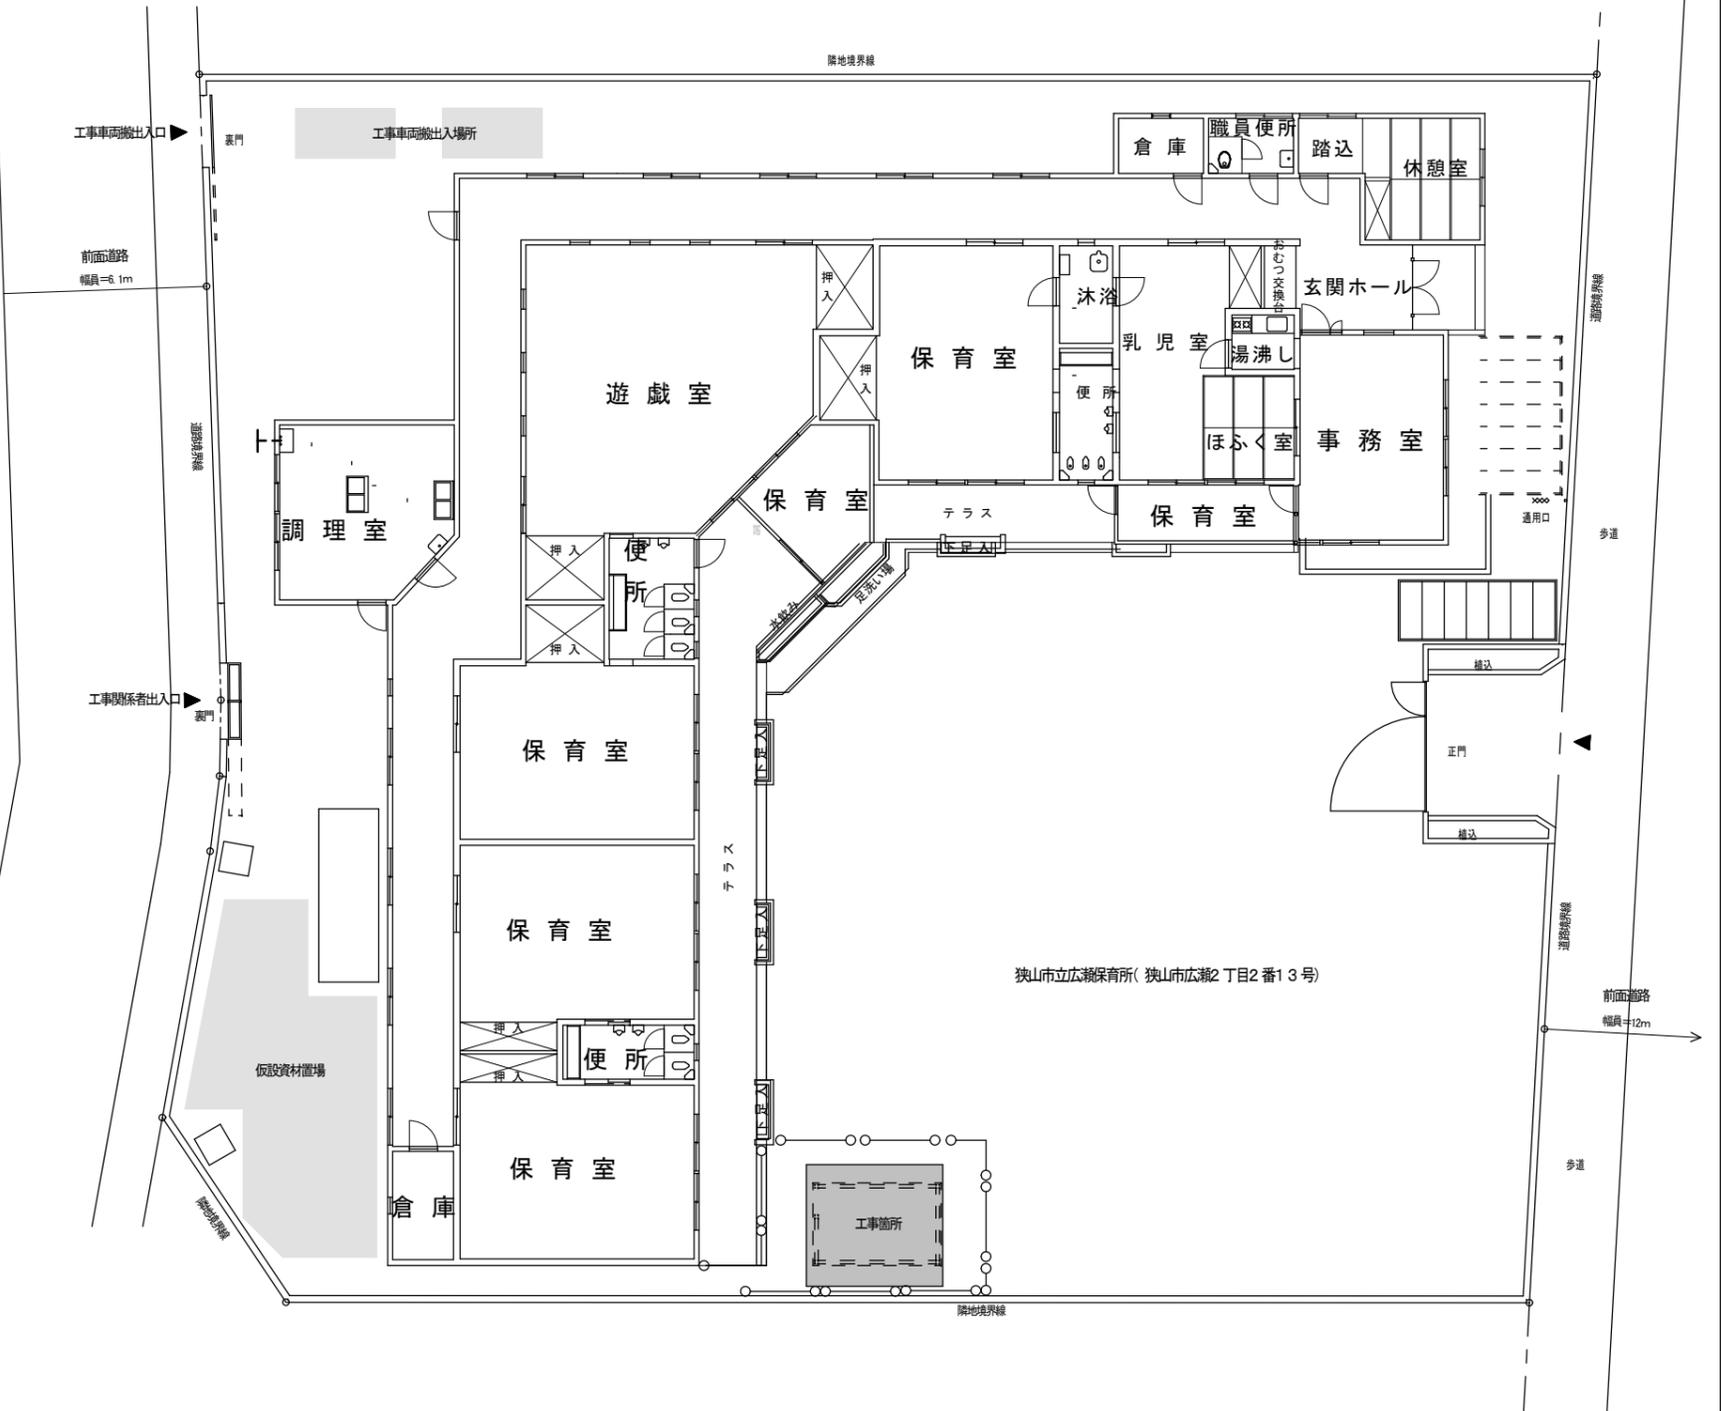

位置図 S=1/150